



ARCHITECTS
ALASKA

Montana State University
Brick Breeden Fieldhouse Locker Room 116 Renovation
Bozeman, Montana 59717

March 27, 2023

ADDENDUM #1
This addendum consists of: 1 pages

To: All MSU Brick Breeden Fieldhouse Lock Room 116 Renovation Plan Holders

Subject: MSU Brick Breeden Fieldhouse Lock Room 116 Renovation
Job Number: 22057.01 PPA #21-0028

The following corrections, changes, additions, deletions, revisions, and/or clarifications are hereby made a part of the Contract Documents. In case of conflicts between this Addendum and previously issued documents, this addendum shall take precedence.

-
- Item 1: Existing Space 3D scan
A scan using Matterport 3D camera of existing conditions for the locker room 116 and adjacent spaces is available at <https://my.matterport.com/show/?m=v84xUnBJLap>
- Item 2: Bid Due Date and Time
Bids are due at 2:00pm on April 4, 2023 at the PLEW Building MSU Bozeman Campus
- Item 3: Amendments to the Project Manual
1. Removal of Specification Section 10500 – Athletic Lockers from project manual.
a. Revised table of contents to reflect (page sheet 3 / 613)
- Item 4: Amendments to the Drawings
1. Sheets A-AI10, A-AI12, A-AI14
a. Reference to Lockers added: LOCKERS TO BE FURNISHED BY OWNER, INSTALLED BY CONTRACTOR
- Item 5: Bidders Questions:
1. Is there an anticipated Start Date and Anticipated Completion Date?
Answer: A notice to proceed will be issued as soon as the city's plan review is complete. The due date for the city's first round of review 4/10/23. Depending on whether they have comments, an additional submission may be required.
Completion date is August 16, 2023.
2. Is there an Estimated Value or budget for this project?

Answer: To keep bids fair and competitive MSU will not be sharing any engineers estimates for this project.

3. Are substitutions allowed on Mechanical or Electrical items?

Answer: Substitutions will be reviewed and approved or denied after a contractor has been selected.

Item 6: Brick Breeden Field House Summer Event Schedule



Division 03 - Concrete		
Cast-in-Place Concrete		033000
Division 04 - Masonry		
Not Used		
Division 05 - Metals		
Not Used		
Division 06 – Wood, Plastics, Composites		
Rough Carpentry		061000
Sheathing		061600
Division 07 - Thermal and Moisture Protection		
Insulation		072100
Joint Sealants.....		079200
Division 08 - Openings		
Hollow Metal Frames.....		081213
Flush Wood Doors.....		081416
Door Hardware.....		087100
Glazing.....		088000
Division 09 - Finishes		
Non-Structural Metal Framing.....		092216
Gypsum Board.....		092900
Tiling (Alternate #1).....		093013
Resilient Base And Accessories.....		096513
Tile Carpeting.....		096813
Interior Painting.....		099123
Division 10 - Specialties		
Room Identification Panel Signage.....		101423.16
Plastic Toilet Compartments.....		102113.19
Plastic Shower And Dressing Compartments.....		102116.19
Wall And Door Protection.....		102600
Toilet, Bath And Laundry Accessories.....		102800
Fire Extinguishers.....		104416
Athletic Lockers.....		105000
Division 11 - Equipment		
Not Used		
Division 12 - Furnishings		
Solid Surfacing Countertop.....		123661.16
Division 21 – Fire Suppression		
Wet-Pipe Sprinkler Systems.....		211313

ELIMINATE ATHLETIC
LOCKER SPEC 105000

LOCKERS TO BE FURNISHED
BY OWNER, INSTALLED BY
CONTRACTOR



WALL LEGEND

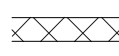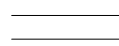-  EXISTING CMU WALL
-  METAL STUD FRAMED WALL W/ GYPSUM WALL BOARD




MSU-CPDC
MONTANA STATE UNIVERSITY
BOZEMAN, MONTANA
PHONE: 406.994.5413
FAX: 406.994.5665

**BRICK BREEDEN
FIELDHOUSE LOCKER
ROOM 116 RENOVATION
MONTANA STATE UNIVERSITY**

**ARCHITECTS
ALASKA**
347 South Ferguson, Suite 3
Bozeman, MT, 59718
406.404.1588
www.architectsalaska.com

DRAWN BY:
REVIEWED BY: **Checker**

REV.	DESCRIPTION	DATE
1	ADDENDUM 01	03/27/23

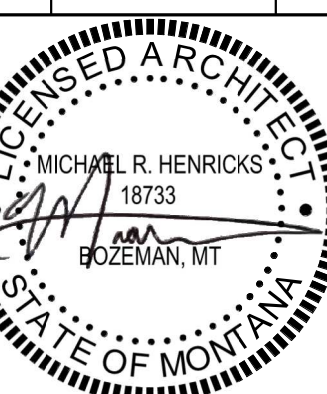

PPA#22057.01

A/E#

AAI#21062.01

**SHEET TITLE
FLOOR PLAN**


SHEET

A-AI10

DATE

3-7-2023



CONSTRUCTION DOCUMENTS

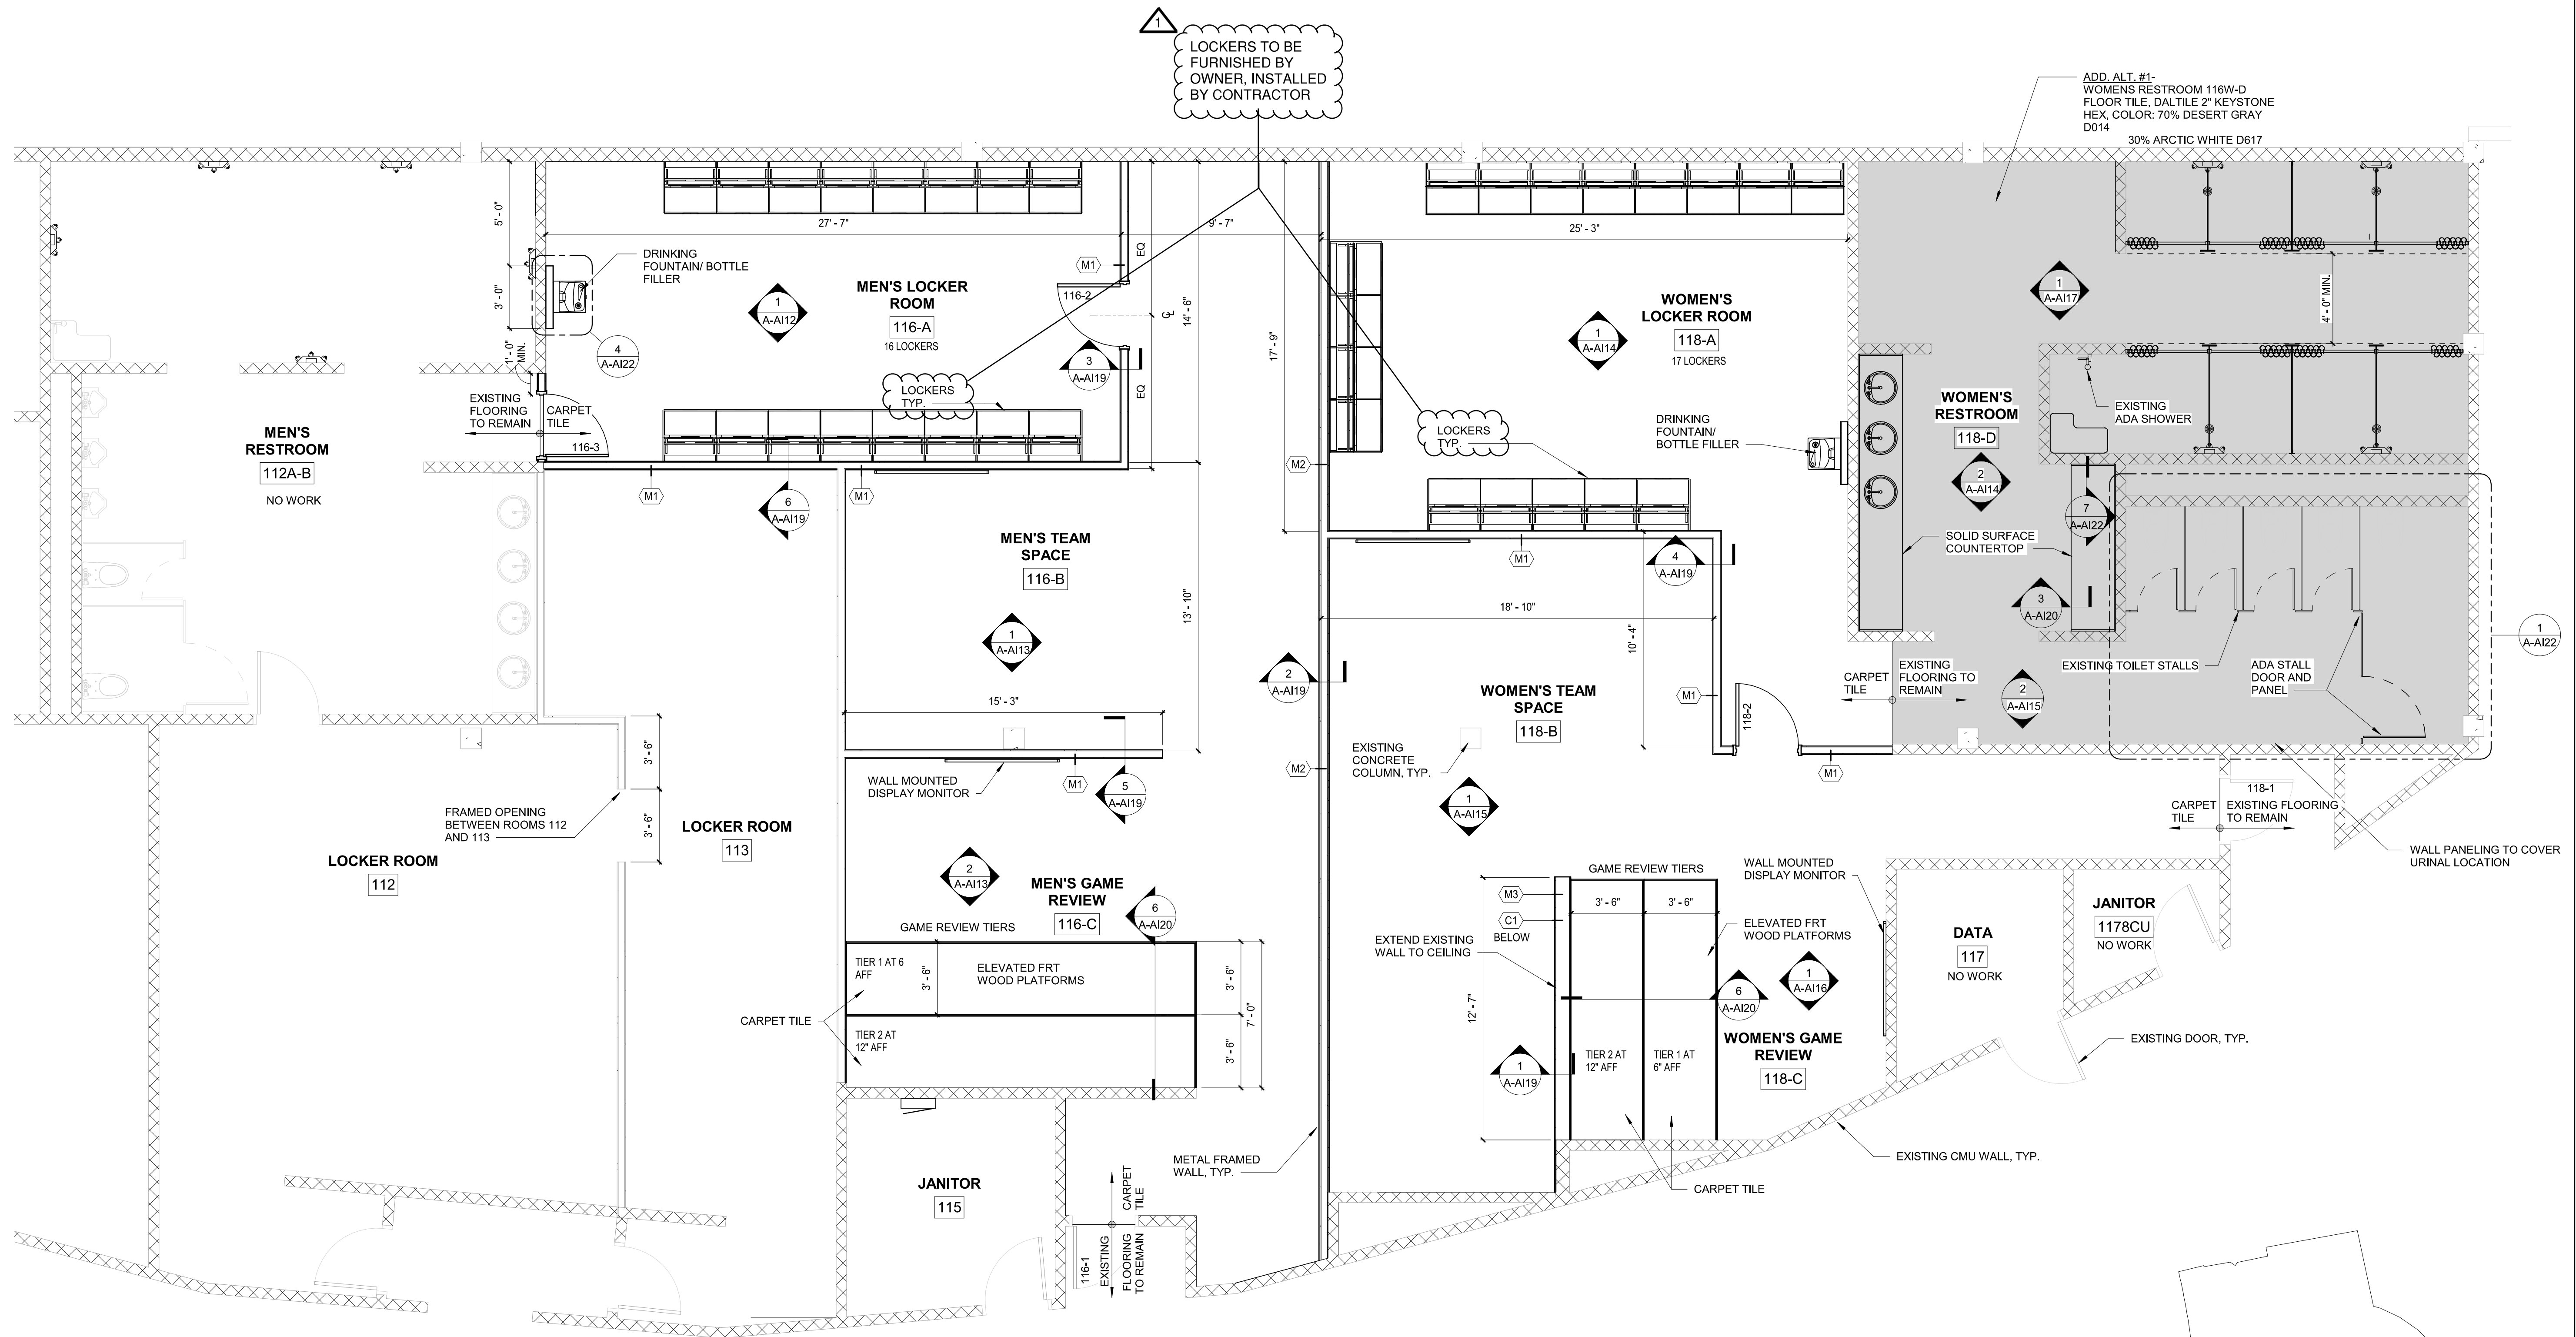

LOCKERS TO BE FURNISHED BY OWNER, INSTALLED BY CONTRACTOR

ADD. ALT. #1- WOMENS RESTROOM 116W-D FLOOR TILE, DAL TILE 2' KEYSTONE HEX, COLOR: 70% DESERT GRAY D014
30% ARCTIC WHITE D617


1 LOCKER ROOM 116 FLOOR PLAN
1/4" = 1'-0"

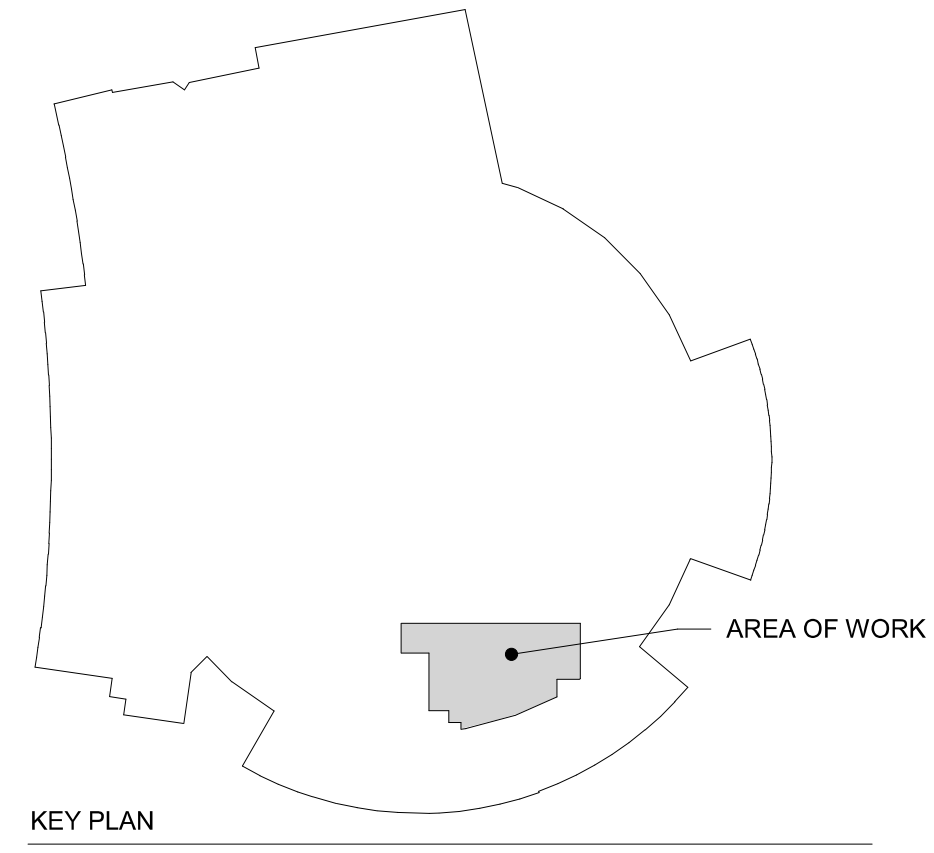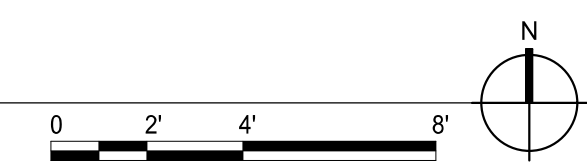

AREA OF WORK

DRAWN BY:
 REVIEWED BY: **Checker**

REV.	DESCRIPTION	DATE
1	ADDENDUM 01	03/27/23

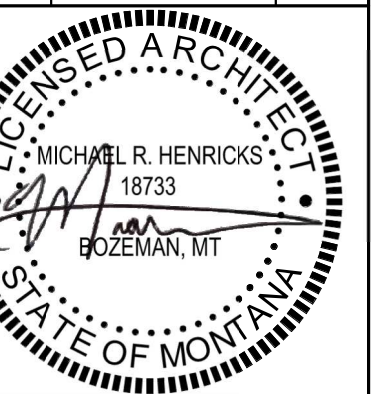

PPA#22057.01
 A/E#



AAI#21062.01

**SHEET TITLE
 INTERIOR
 ELEVATIONS**



**SHEET
 A-A12**

DATE
3-7-2023


CONSTRUCTION DOCUMENTS

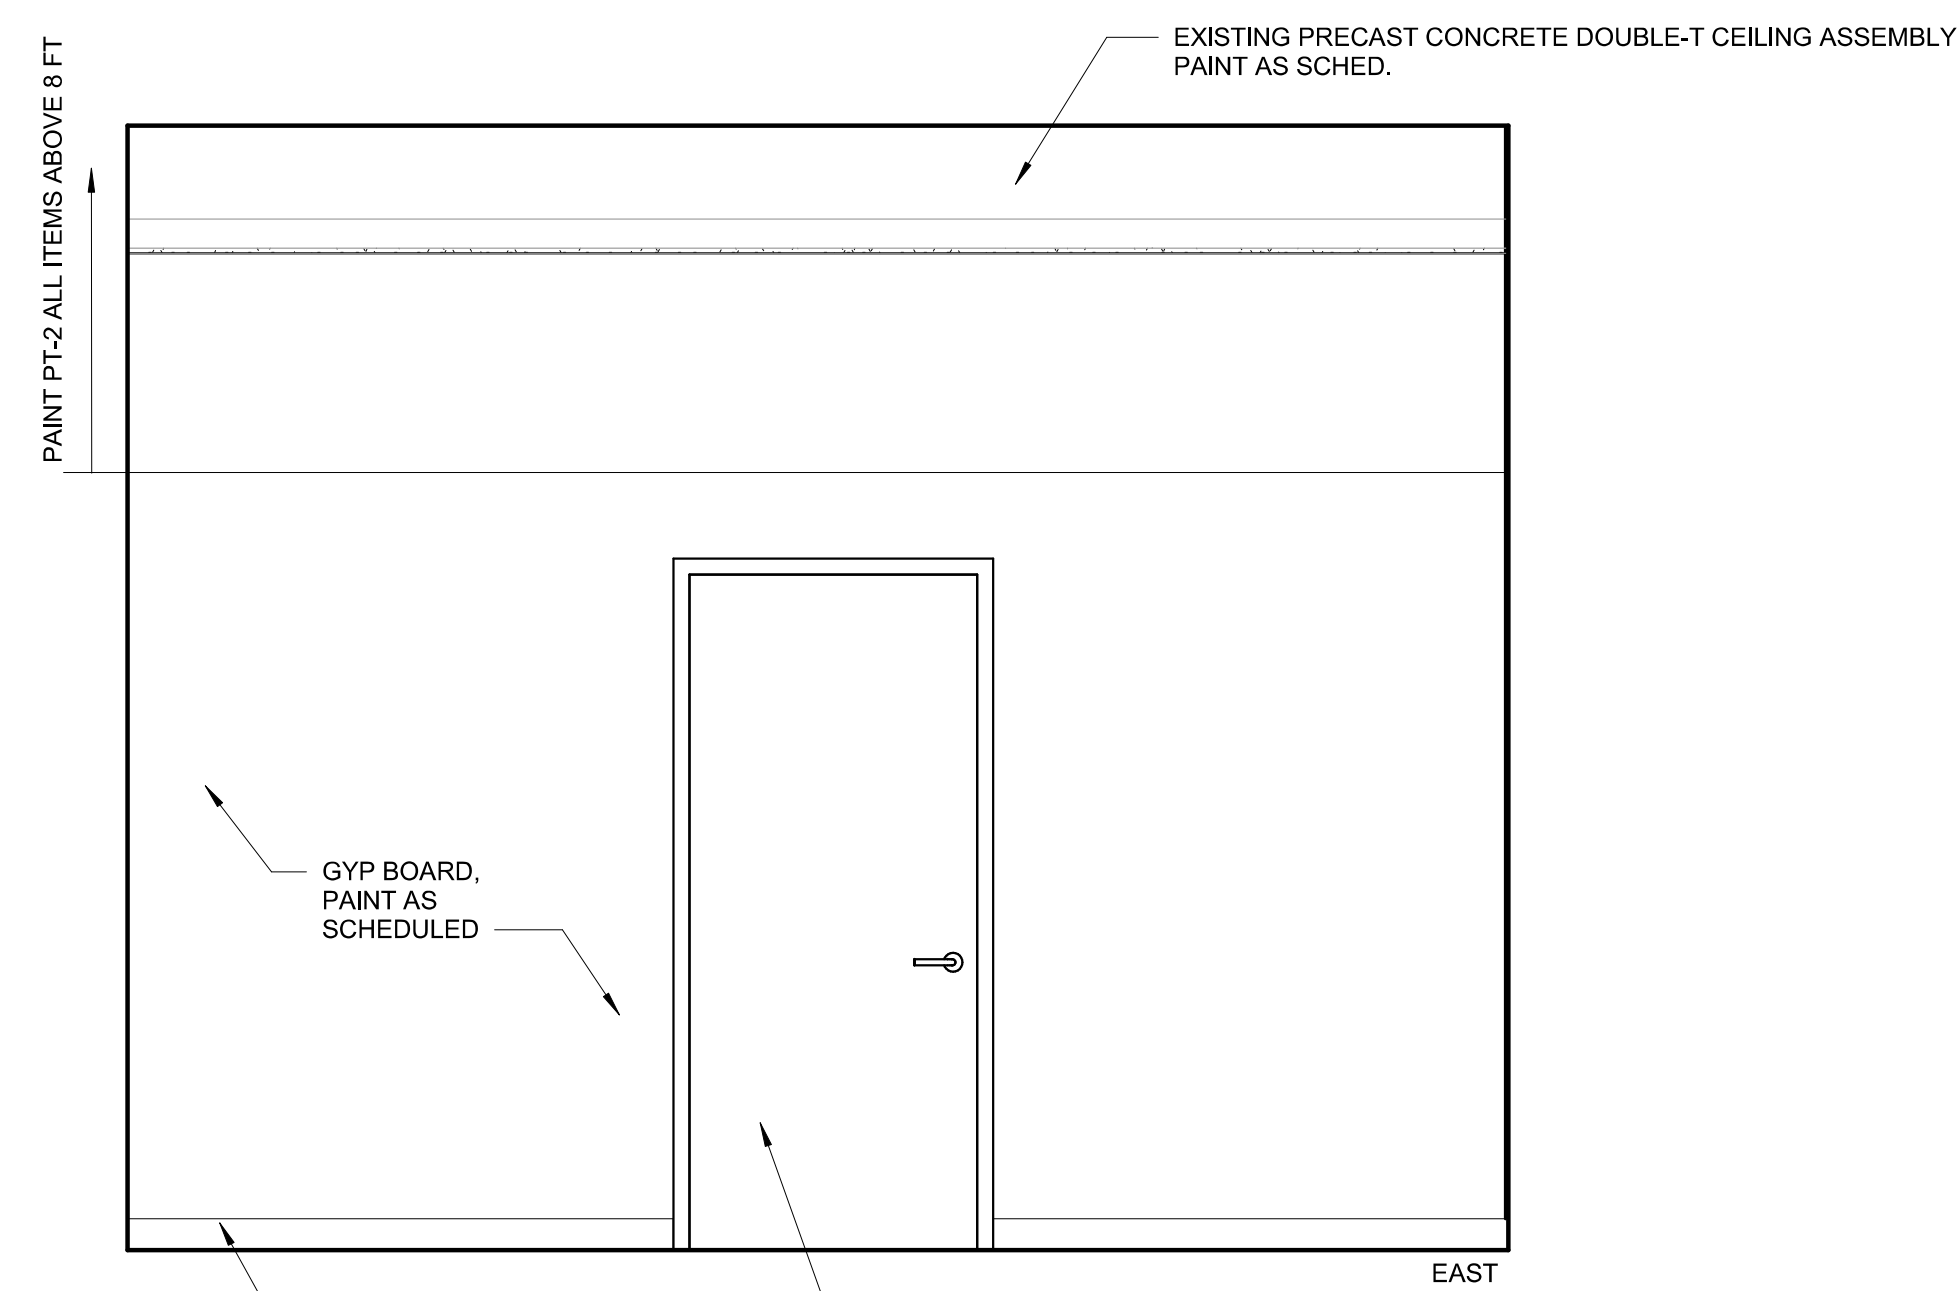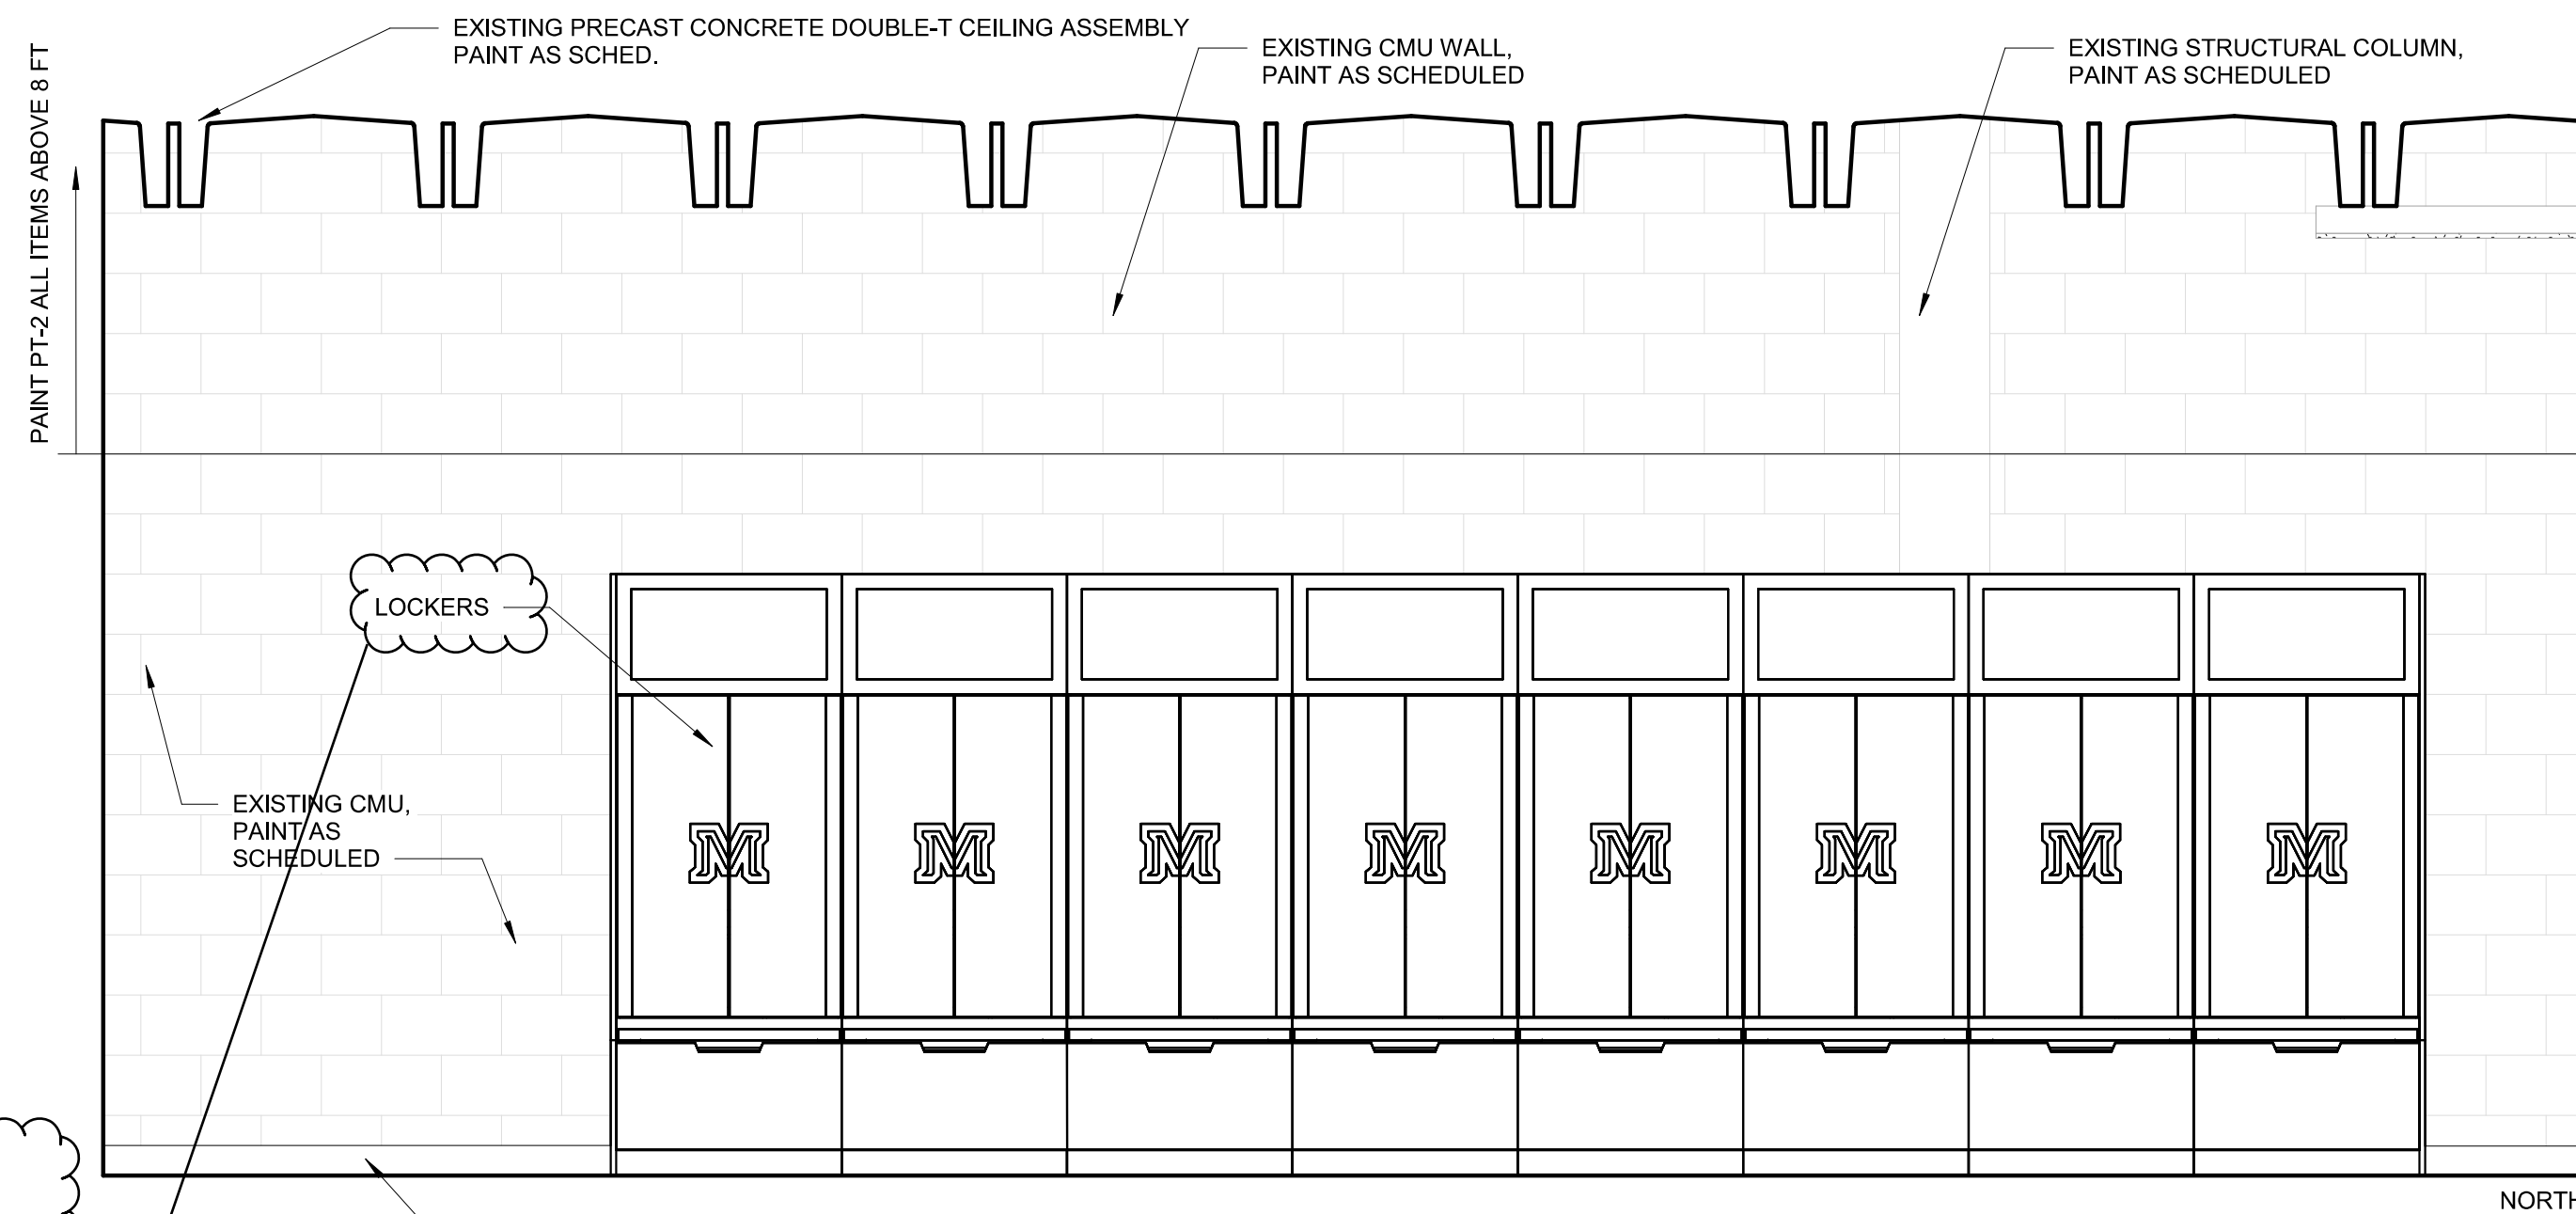


LOCKERS TO BE FURNISHED BY OWNER, INSTALLED BY CONTRACTOR

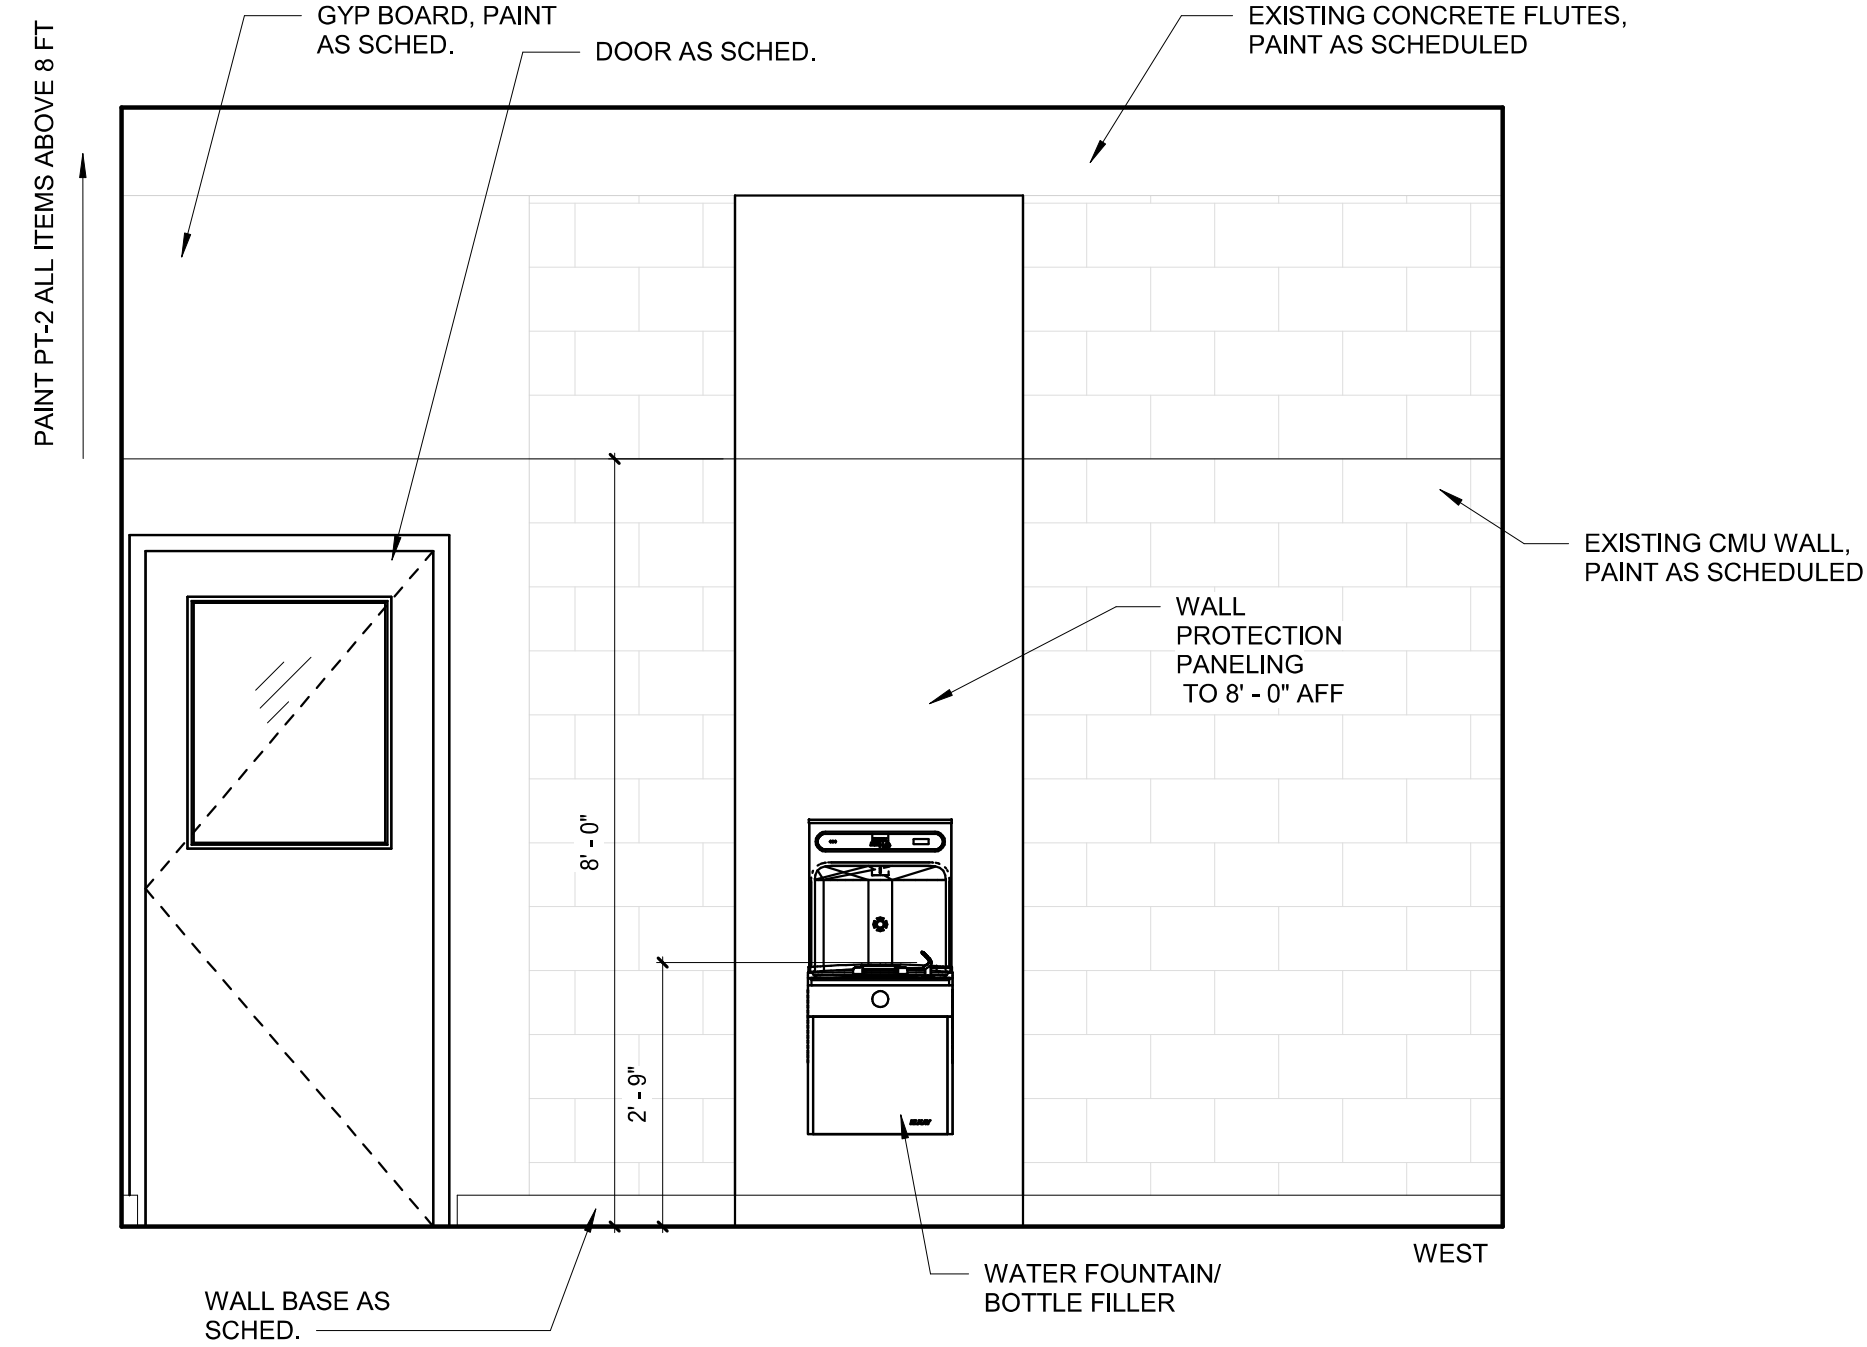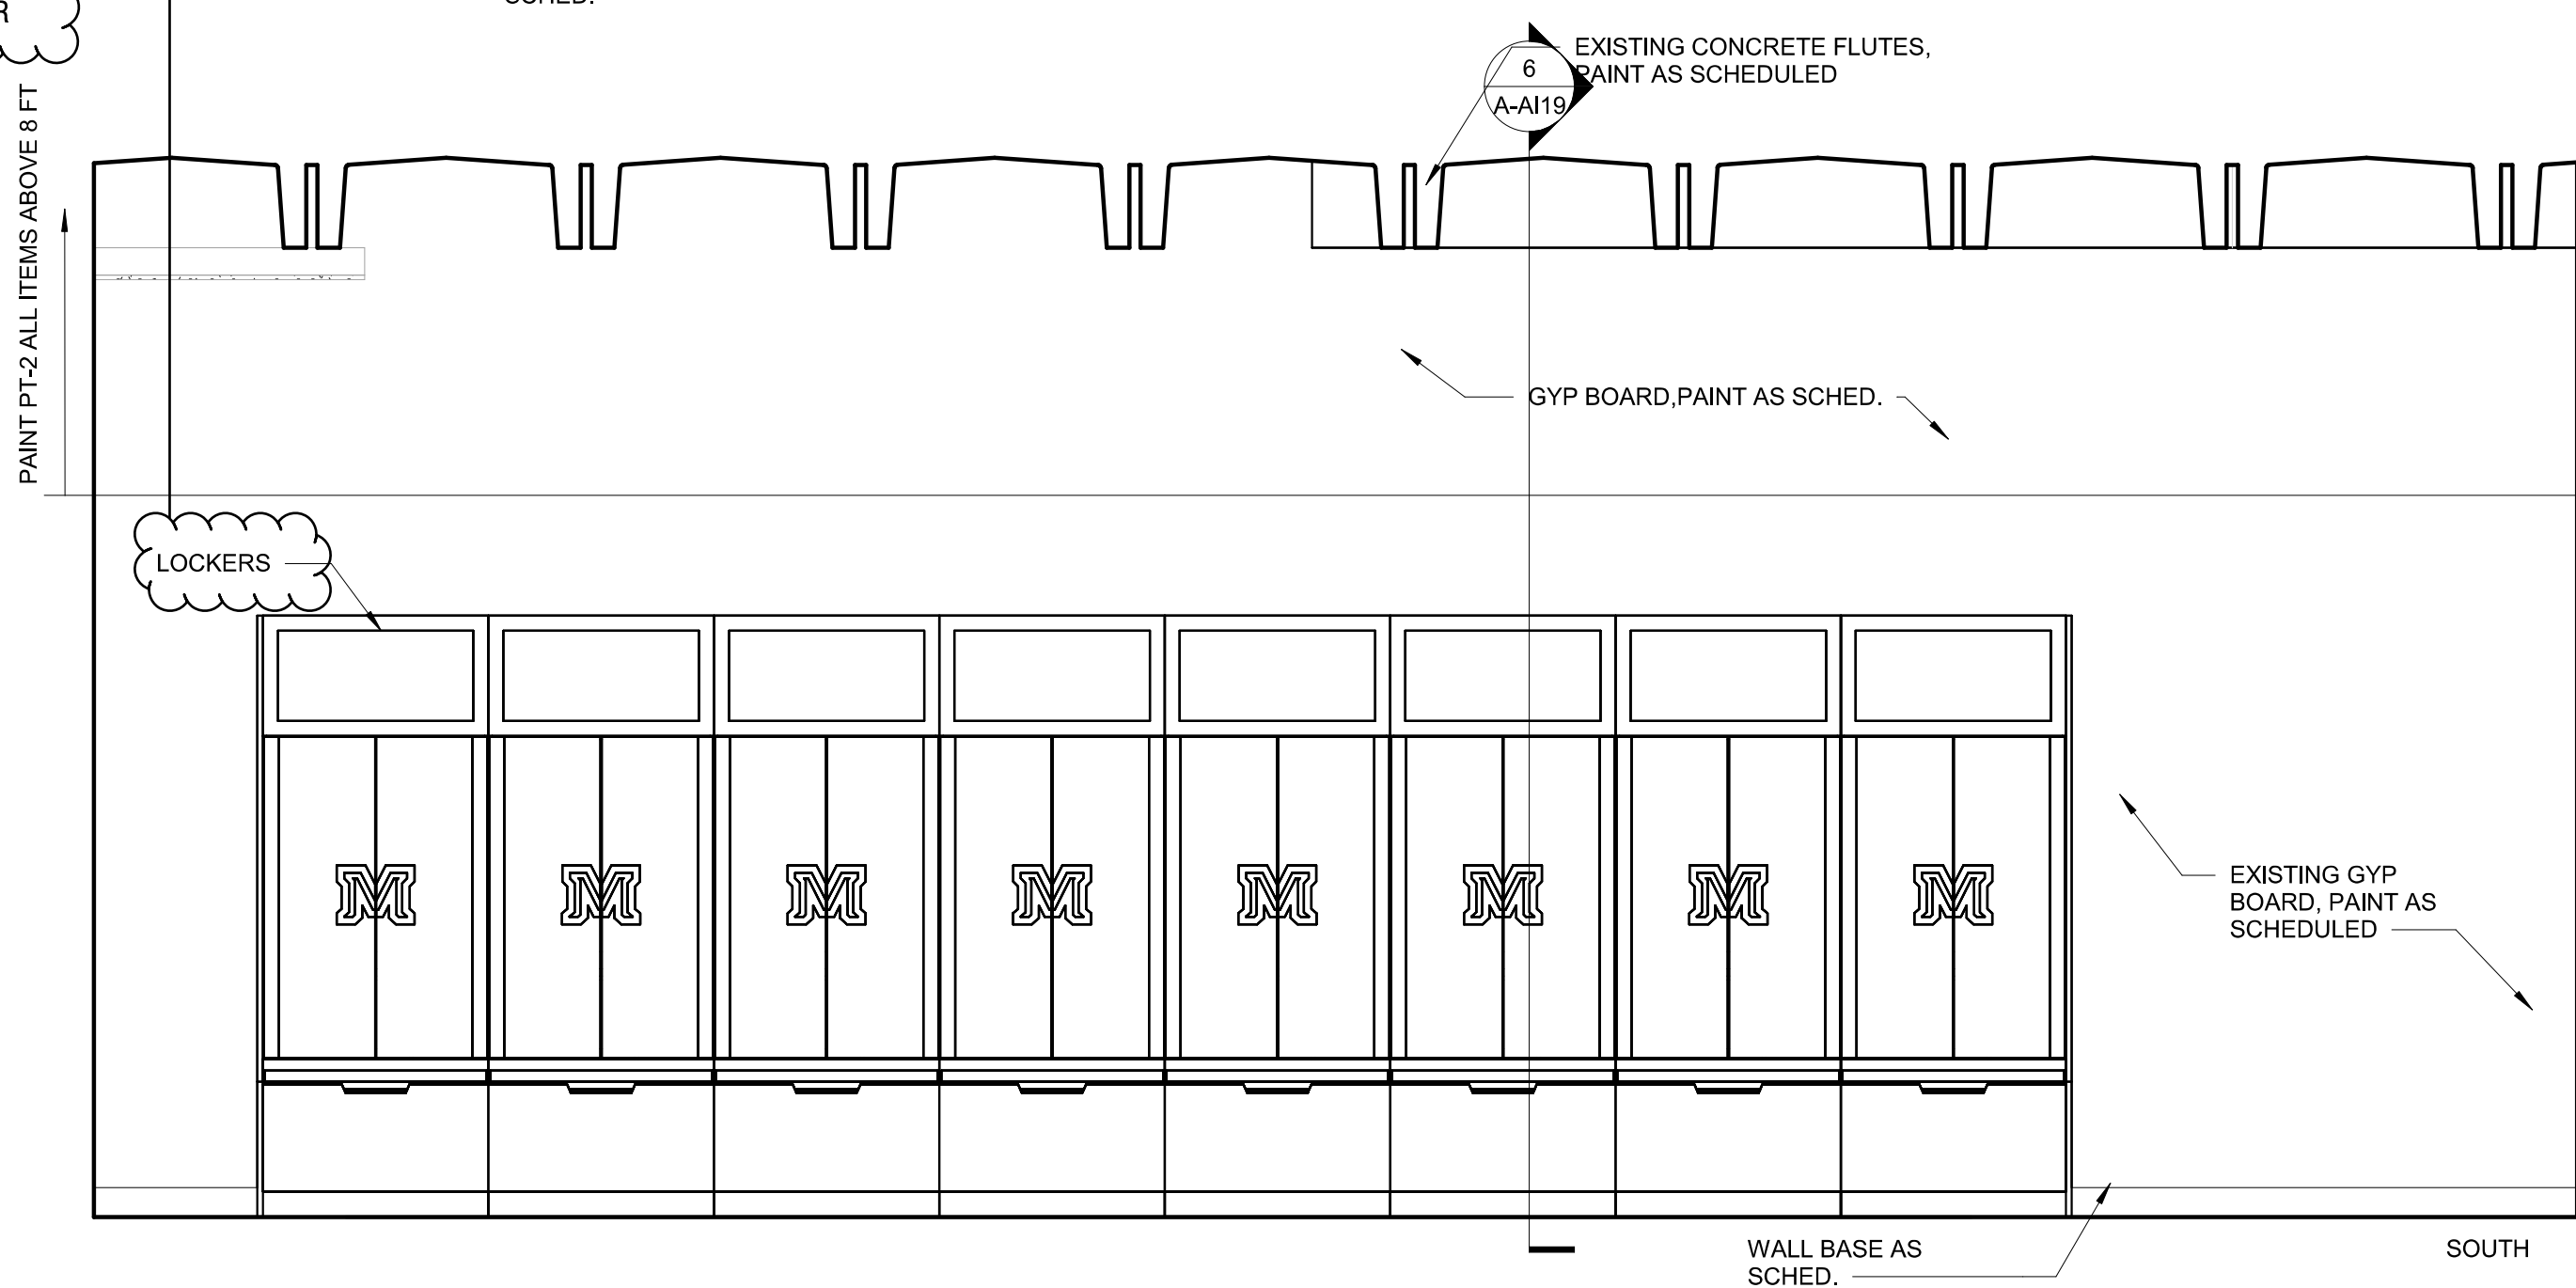

1 MEN'S LOCKER ROOM
 1/2" = 1'-0"

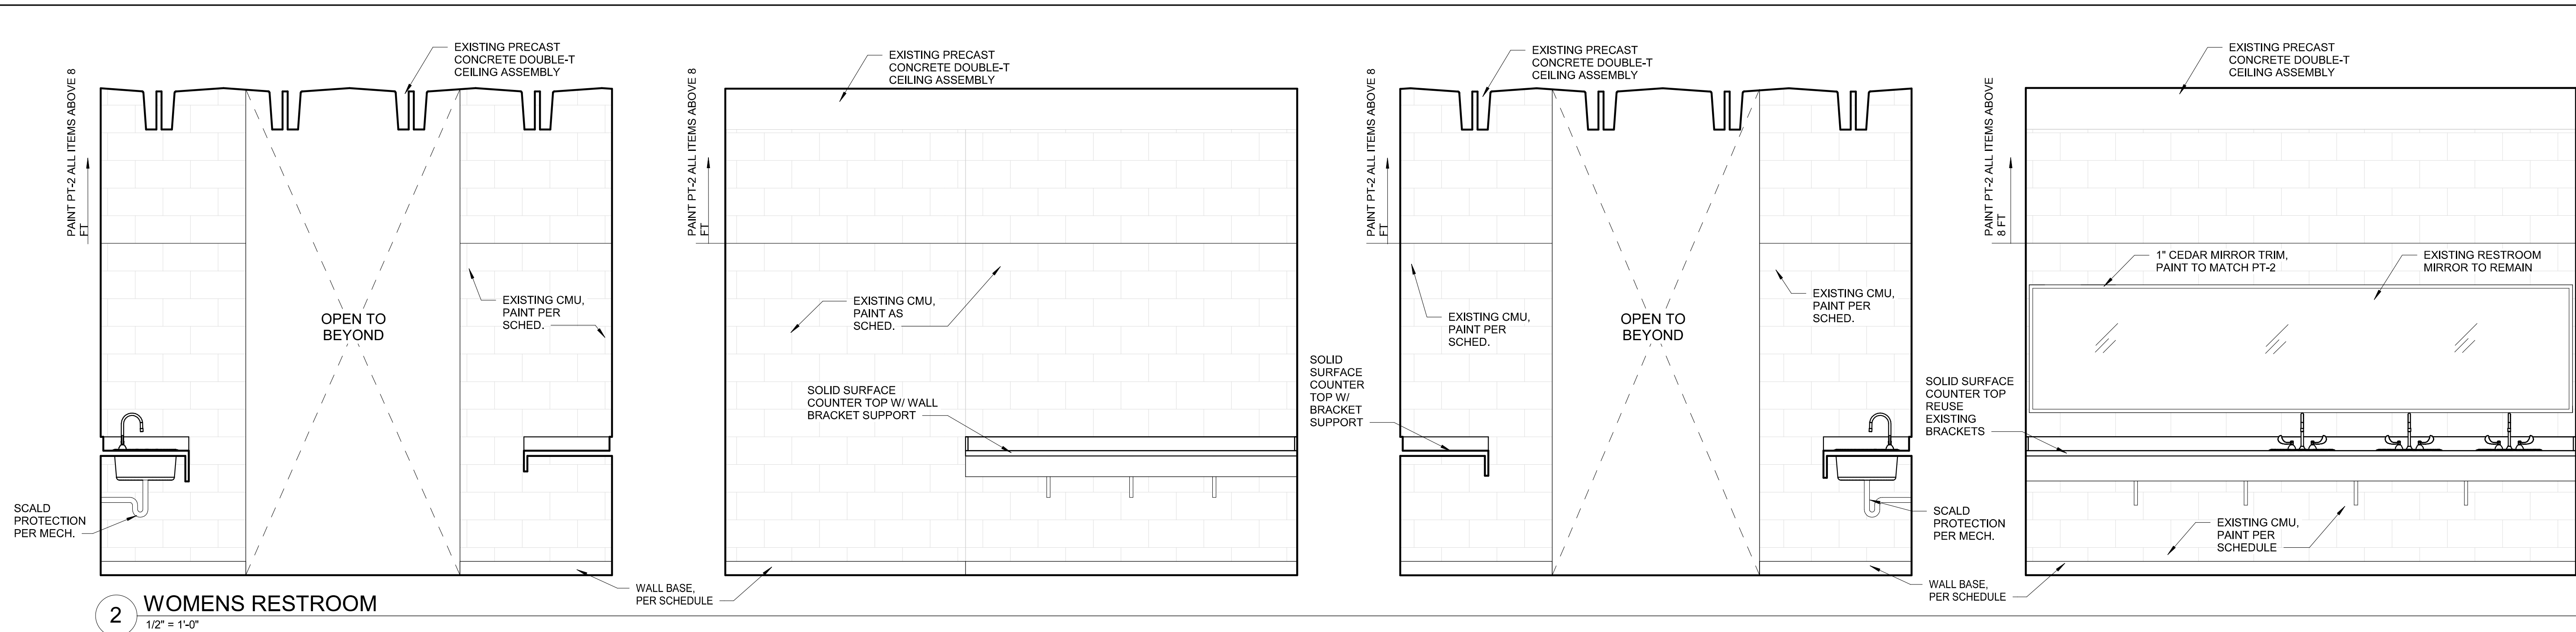

2 WOMENS RESTROOM
1/2" = 1'-0"

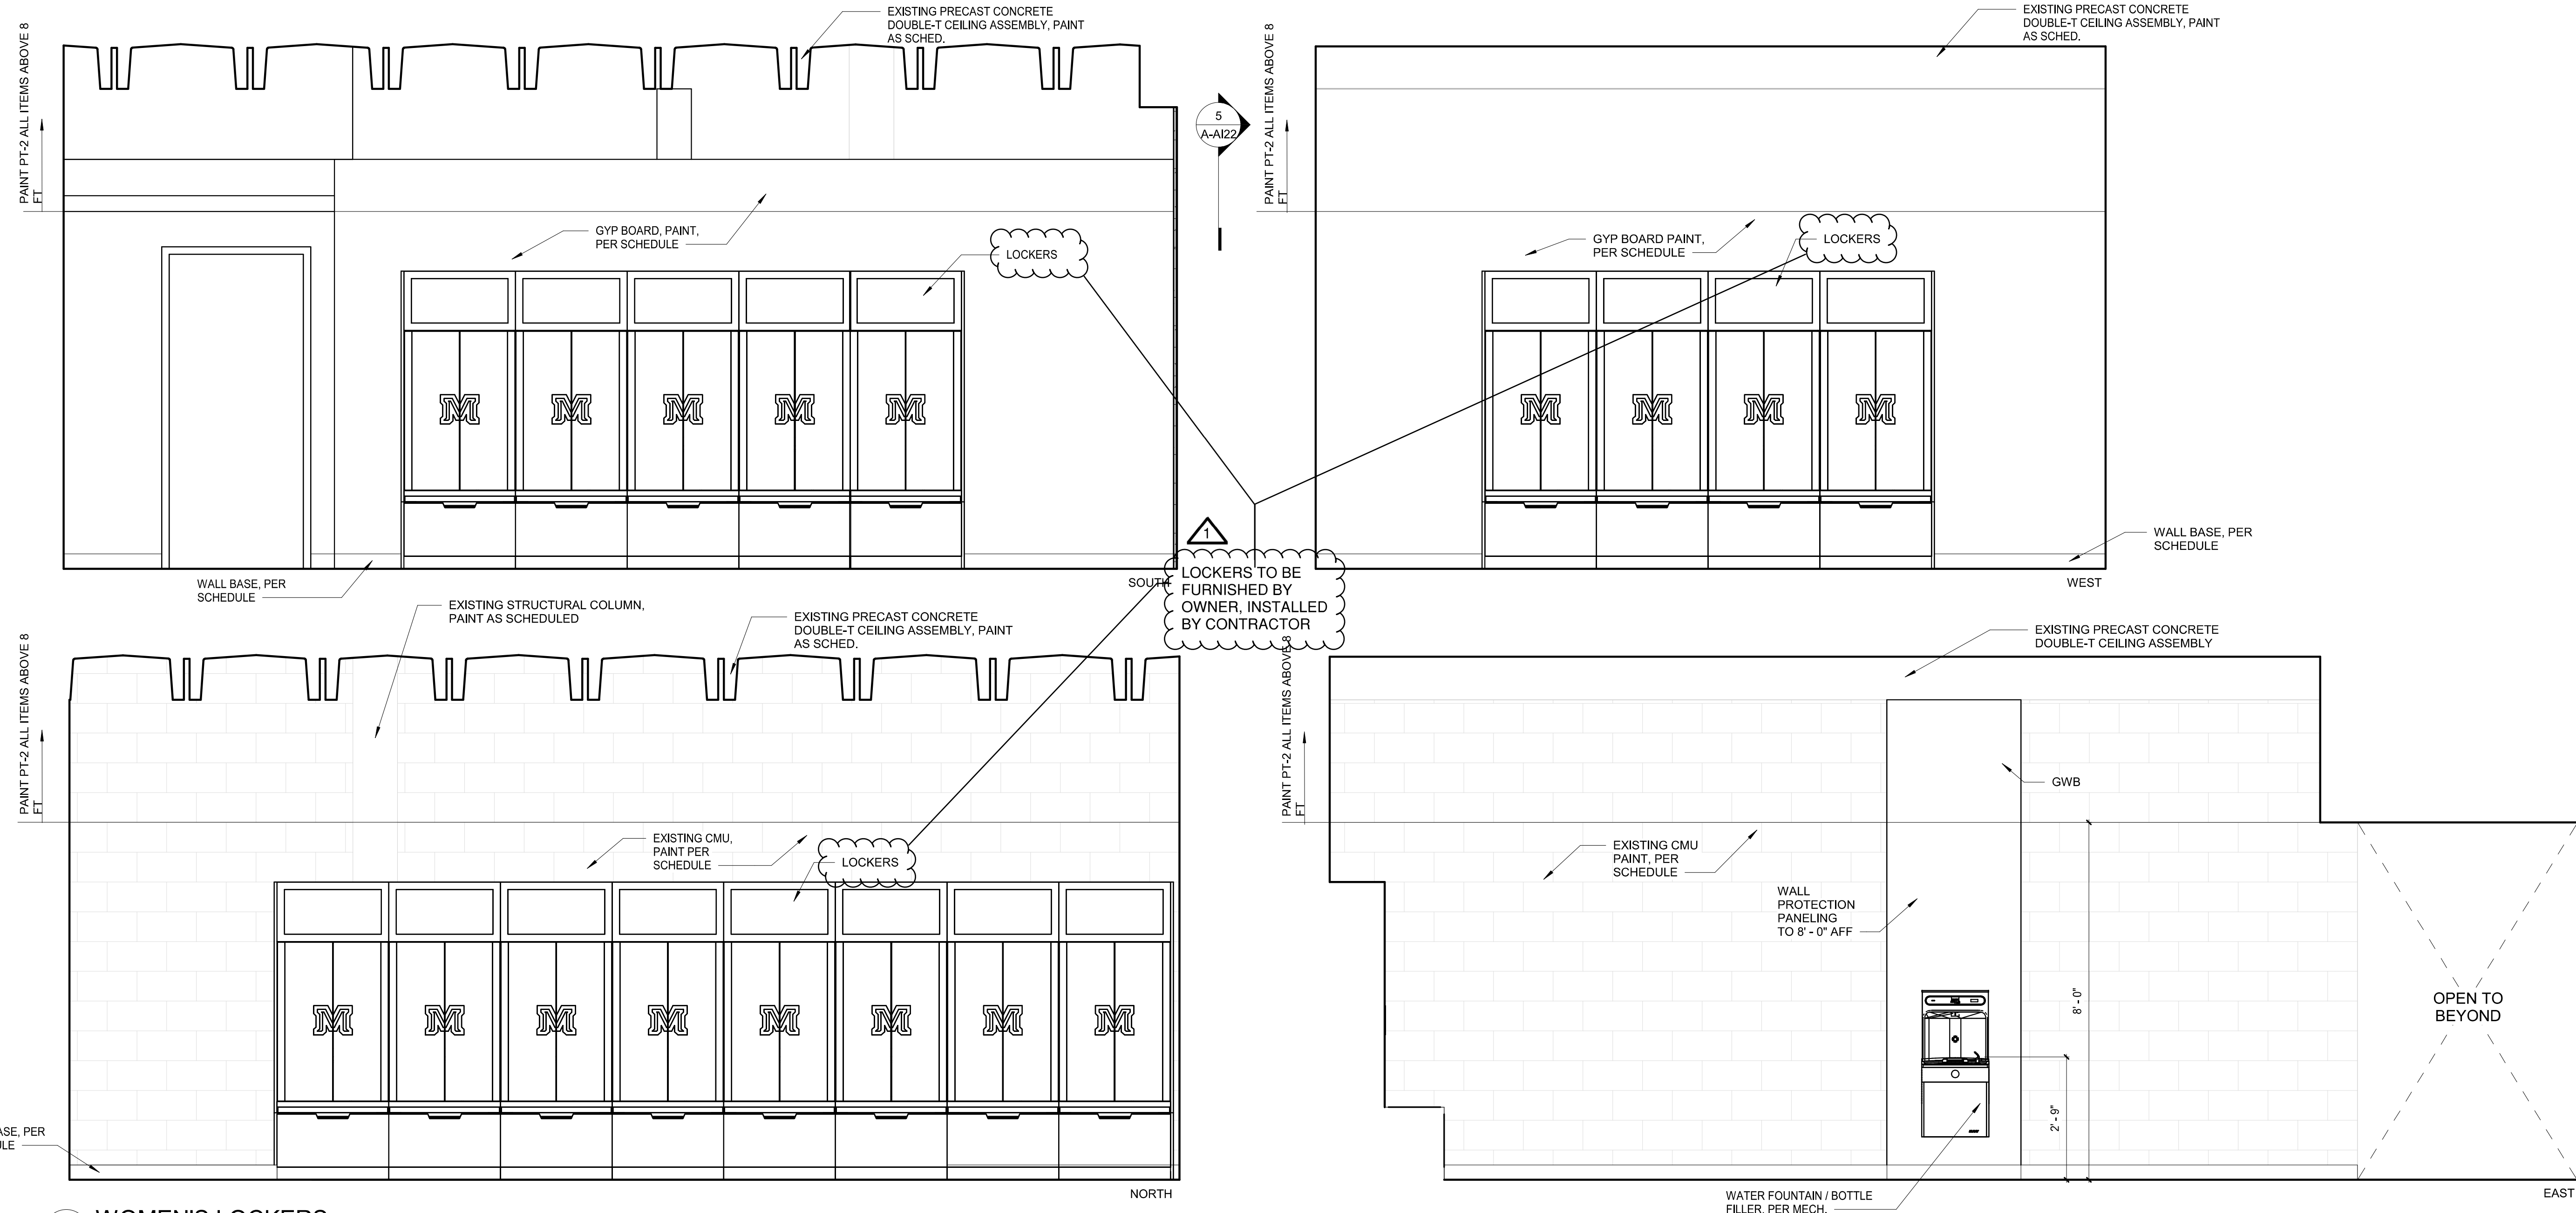

1 WOMEN'S LOCKERS
1/2" = 1'-0"




MSU-CPDC
MONTANA STATE UNIVERSITY
BOZEMAN, MONTANA
PHONE: 406.994.5413
FAX: 406.994.5665

**BRICK BREEDEN
FIELDHOUSE LOCKER
ROOM 116 RENOVATION
MONTANA STATE UNIVERSITY**



DRAWN BY:
REVIEWED BY: **Checker**

REV.	DESCRIPTION	DATE
1	ADDENDUM 01	03/27/23

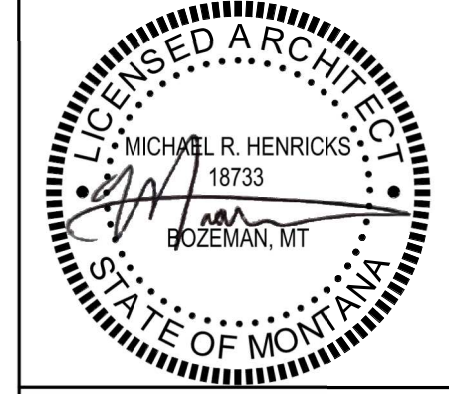

PPA#22057.01
A/E#

AAI#21062.01
SHEET TITLE
INTERIOR
ELEVATIONS

SHEET
A-A114

DATE
3-7-2023

CONSTRUCTION DOCUMENTS

Start	End	Event	Room	Organization
Saturday, May 20, 2023				
5:30 AM	11:59 PM	(V3267) - CATS - Broadway	Arena	MSU Event Services
5:30 AM	11:59 PM	(G4614) - Special Olympics State Games	Arena	Montana Special Olympics
Thursday, Jun 1, 2023				
6:00 AM	11:00 PM	(Z6577) - SET UP - Bozeman School District High School Graduations 2023	Brick Breeden Fieldhouse Arena	Bozeman High School
Friday, Jun 2, 2023				
6:00 AM	11:00 PM	(Z6577) - SET UP - Bozeman School District High School Graduations 2023	Brick Breeden Fieldhouse Arena	Bozeman High School
Saturday, Jun 3, 2023				
6:00 AM	11:00 PM	(Z6577) - Bozeman School District High School Graduations 2023	Brick Breeden Fieldhouse Arena	Bozeman High School
Sunday, Jun 4, 2023				
5:30 AM	11:59 PM	(Z6577) - TEARDOWN - Bozeman School District High School Graduations 2023	Brick Breeden Fieldhouse	Bozeman High School
6:00 AM	11:00 PM	(Z6577) - TEARDOWN - Bozeman School District High School Graduations 2023	Arena	Bozeman High School
Monday, Jun 5, 2023				
6:00 AM	11:00 PM	(Z6577) - TEARDOWN - Bozeman School District High School Graduations 2023	Arena	Bozeman High School
Friday, Jun 9, 2023				
6:00 AM	10:00 PM	(S7705) - MSU MBB Camp - Middle School	Arena	MSU Athletics- Men's Basketball
Saturday, Jun 10, 2023				
6:00 AM	10:00 PM	(S7705) - MSU MBB Camp - Middle School	Arena	MSU Athletics- Men's Basketball
Sunday, Jun 11, 2023				
6:00 AM	10:00 PM	(S7705) - MSU MBB Camp - Middle School	Arena	MSU Athletics- Men's Basketball
Monday, Jun 12, 2023				
6:00 AM	10:00 PM	(S7705) - MSU MBB Camp - Middle School	Arena	MSU Athletics- Men's Basketball
Tuesday, Jun 13, 2023				
6:00 AM	10:00 PM	(S7705) - MSU MBB Camp - Middle School	Arena	MSU Athletics- Men's Basketball
Wednesday, Jun 14, 2023				
6:00 AM	10:00 PM	(S7705) - MSU MBB Camp - Middle School	Arena	MSU Athletics- Men's Basketball
Thursday, Jun 15, 2023				

Start	End	Event	Room	Organization
Thursday, Jun 15, 2023				
6:00 AM	10:00 PM	(S7705) - MSU MBB Camp - Middle School	Arena	MSU Athletics- Men's Basketball
Monday, Jun 19, 2023				
6:00 AM	10:00 PM	(D0821) - MSU Women's Basketball Camp (All Skills/Little Bobcats)	Arena	MSU Athletics- Women's Basketball
Tuesday, Jun 20, 2023				
6:00 AM	10:00 PM	(D0821) - MSU Women's Basketball Camp (All Skills/Little Bobcats)	Arena	MSU Athletics- Women's Basketball
Wednesday, Jun 21, 2023				
6:00 AM	10:00 PM	(D0821) - MSU Women's Basketball Camp (All Skills/Little Bobcats)	Arena	MSU Athletics- Women's Basketball
Thursday, Jun 22, 2023				
6:00 AM	10:00 PM	(D0821) - MSU Women's Basketball Camp (Team)	Arena	MSU Athletics- Women's Basketball
Friday, Jun 23, 2023				
6:00 AM	10:00 PM	(D0821) - MSU Women's Basketball Camp (Team)	Arena	MSU Athletics- Women's Basketball
Saturday, Jun 24, 2023				
6:00 AM	10:00 PM	(D0821) - MSU Women's Basketball Camp (Elite)	Arena	MSU Athletics- Women's Basketball
Monday, Jun 26, 2023				
6:00 AM	10:00 PM	(S7705) - MSU MBB Camp - K-12	Arena	MSU Athletics- Men's Basketball
Tuesday, Jun 27, 2023				
6:00 AM	10:00 PM	(S7705) - MSU MBB Camp - K-12	Arena	MSU Athletics- Men's Basketball
Wednesday, Jun 28, 2023				
6:00 AM	10:00 PM	(S7705) - MSU MBB Camp - K-12	Arena	MSU Athletics- Men's Basketball
Thursday, Jun 29, 2023				
6:00 AM	10:00 PM	(S7705) - MSU MBB Camp - K-12	Arena	MSU Athletics- Men's Basketball
Thursday, Jul 6, 2023				
6:00 AM	10:00 PM	(M1326) - MSU Volleyball Camps (All Skills)	Arena	MSU Athletics- Volleyball
Friday, Jul 7, 2023				
6:00 AM	10:00 PM	(M1326) - MSU Volleyball Camps (All Skills)	Arena	MSU Athletics- Volleyball
Saturday, Jul 8, 2023				
6:00 AM	10:00 PM		Arena	MSU Athletics- Volleyball

Start	End	Event	Room	Organization
Saturday, Jul 8, 2023				
		(M1326) - MSU Volleyball Camps (All Skills/Position)		
Sunday, Jul 9, 2023				
6:00 AM	10:00 PM	(M1326) - MSU Volleyball Camps (Position)	Arena	MSU Athletics- Volleyball
Tuesday, Jul 11, 2023				
6:00 AM	10:00 PM	(M1326) - MSU Volleyball Camps (Team)	Arena	MSU Athletics- Volleyball
Wednesday, Jul 12, 2023				
6:00 AM	10:00 PM	(M1326) - MSU Volleyball Camps (Team)	Arena	MSU Athletics- Volleyball
Thursday, Jul 13, 2023				
6:00 AM	10:00 PM	(M1326) - MSU Volleyball Camps (Team/Elite)	Arena	MSU Athletics- Volleyball
Friday, Jul 14, 2023				
6:00 AM	10:00 PM	(M1326) - MSU Volleyball Camps (Elite)	Arena	MSU Athletics- Volleyball
Saturday, Jul 15, 2023				
6:00 AM	10:00 PM	(M1326) - MSU Volleyball Camps (Elite)	Arena	MSU Athletics- Volleyball
Monday, Jul 17, 2023				
6:00 AM	10:00 PM	(S7705) - MSU MBB Camp - K-6th Camp	Arena	MSU Athletics- Men's Basketball
Tuesday, Jul 18, 2023				
6:00 AM	10:00 PM	(S7705) - MSU MBB Camp - K-6th Camp	Arena	MSU Athletics- Men's Basketball
Wednesday, Jul 19, 2023				
6:00 AM	10:00 PM	(S7705) - MSU MBB Camp - K-6th Camp	Arena	MSU Athletics- Men's Basketball
Thursday, Jul 20, 2023				
6:00 AM	10:00 PM	(S7705) - MSU MBB Camp - K-6th Camp	Arena	MSU Athletics- Men's Basketball
Friday, Jul 21, 2023				
6:00 AM	10:00 PM	(S7705) - MSU MBB Camp	Arena	MSU Athletics- Men's Basketball
Tuesday, Aug 1, 2023				
5:30 AM	11:59 PM	(S7705) - MSU MBB Camp	Arena	MSU Athletics- Men's Basketball
Wednesday, Aug 2, 2023				
5:30 AM	11:59 PM	(S7705) - MSU MBB Camp	Arena	MSU Athletics- Men's Basketball
Thursday, Aug 3, 2023				

Start	End	Event	Room	Organization
Thursday, Aug 3, 2023				
5:30 AM	11:59 PM	(S7705) - MSU MBB Camp	Arena	MSU Athletics- Men's Basketball
Friday, Aug 4, 2023				
5:30 AM	11:59 PM	(S7705) - MSU MBB Camp	Arena	MSU Athletics- Men's Basketball
Saturday, Aug 19, 2023				
6:00 AM	10:00 PM	(Z4153) - Orientation Welcome	Arena	MSU Admissions and New Student Services
Sunday, Aug 20, 2023				
6:00 AM	10:00 PM	(Z4153) - Orientation Welcome	Arena	MSU Admissions and New Student Services
Monday, Aug 21, 2023				
5:30 AM	11:59 PM	(K4185) - University Convocation 2023 - Set Up	Arena	MSU Provost Office
Tuesday, Aug 22, 2023				
5:30 AM	11:59 PM	(P8335) - 1H Orientation Welcome	Arena	MSU Admissions and New Student Services
5:30 AM	11:59 PM	(K4185) - 1H University Convocation 2023	Arena	MSU Provost Office